


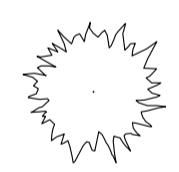






PLANT LEGEND

- 
Lomandra longifolia
Spiny-headed mat-rush
- 
Phormium tenax
New Zealand Flax (red)
- 
Agapanthus Africanus
Lily Of The Nile
- 
Photinia
Super Hedge
- 
Viburnum odoratissimum
Emerald Jewel
- 
Acer palmatum
Japanese Maple

PLANT IMAGES

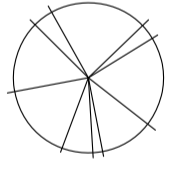

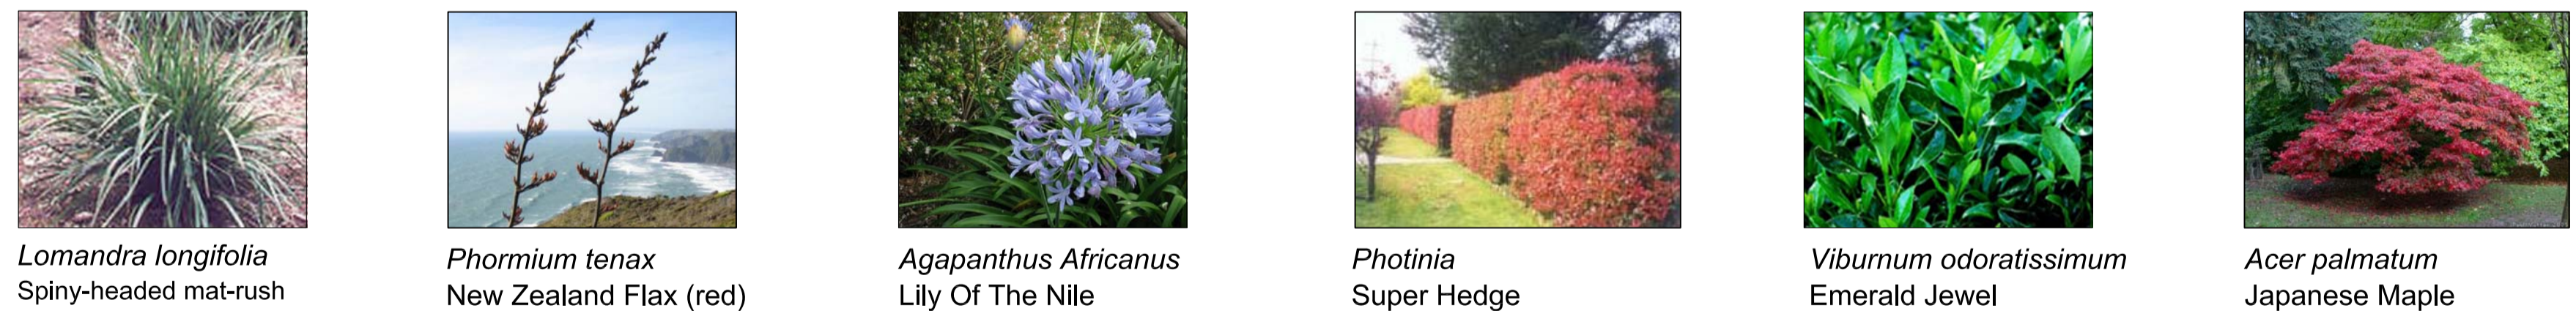

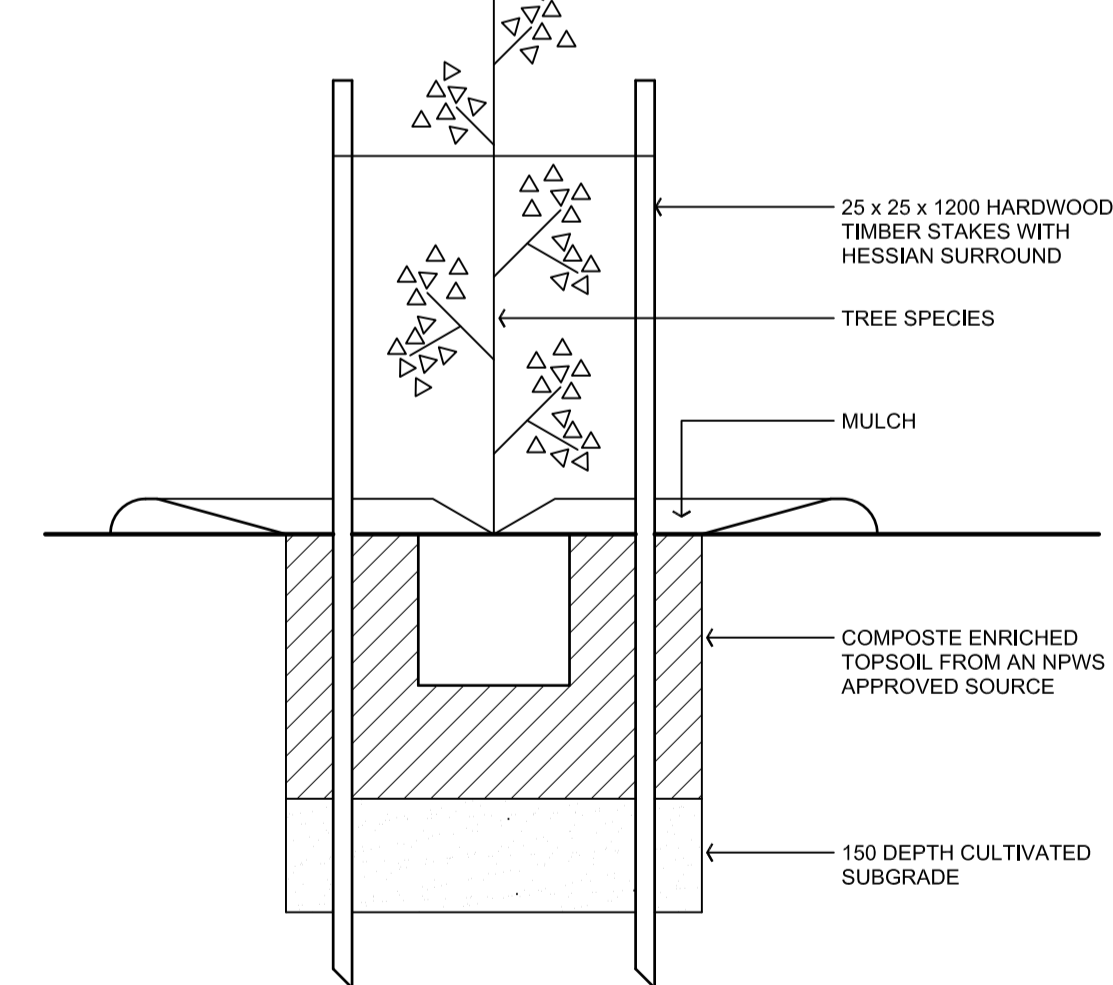STAKING DETAIL 1:10



PLANTING NOTES

- THE PLANTING HOLE SHOULD BE AT LEAST TWICE AS WIDE AS THE CONTAINER THE PLANT WAS GROWN IN AND ABOUT THE SAME DEPTH.
- THE SOIL AT THE BASE OF THE HOLE SHOULD BE BROKEN UP AND THE SOIL ON THE SIDES OF THE HOLE SHOULD ALSO BE LOOSENEED.
- THE TREE TO BE PLANTED SHOULD BE WATERED THOROUGHLY THE DAY BEFORE OR AT LEAST A COUPLE OF HOURS BEFORE PLANTING.
- IF PLANTING LARGE OR SEMI-MATURE PLANTS STAKE THEM UNTIL THEIR ROOTS TAKE HOLD.
- TREES ARE TO BE STAKED WITH 4 STAKES AND TIED FIRMLY AS LOW ON THE TRUNK AS POSSIBLE. STAKES ARE TO BE TIED FIRMLY BUT NOT SO TIGHTLY THAT THE TRUNK CAN'T MOVE IN THE WIND.
- TREES ARE TO BE STAKED WITH 3 STAKES AND TIED FIRMLY AS LOW ON THE TRUNK AS POSSIBLE.
- TIES ARE TO BE MADE OF A SOFT MATERIAL SUCH AS WOVEN HESSIAN OR OLD STOCKINGS WHICH WILL NOT CUT INTO THE TRUNK.
- STAKES ARE TO BE WRAPPED WITH SHADE CLOTH OR WOVEN HESSIAN TO PROTECT THEM FROM DAMAGE OR DISTURBANCE.

01	09.07.08	ISSUE FOR REVIEW
No	Date	Revision
Amendments		
Job no.	13723	
Revision no.		01
Sheet no.		LA01
Scale	1:125 @ A1	

<p>P.O.Box 552, Terrigal, N.S.W. 2260 Suite 5/203 The Entrance Road, Erina, 2250 ph: 02 43654458 fax: 02 43652856 email: info@slaterarchitects.com.au Catherine Slater - Registered Architect No.7153</p>		<p>Project PROPOSED FIVE (5) VILLA DEVELOPMENT</p>	<p>Location LOT 17 & 21 in DP24491 No. 26 HENRY KENDALL ST & 263 BRISBANE WATER DR WEST GOSFORD NSW</p>	<p>Client ROLFE CONSTRUCTIONS PTY LTD.</p>	<p>These drawings & designs are the property of Slater Architects & shall not be reproduced in whole or part without the written consent of Slater Architects</p>	<p>Drawn by DBC Checked</p>	<p>Date JUNE 2008</p>	<p>Designing C.SLATER</p>	<p>Drawing LANDSCAPE PLAN</p> 
---	---	---	---	--	---	-------------------------------------	---------------------------	-------------------------------	--